




|       |       |        |     |
|-------|-------|--------|-----|
| 01551 | 10045 | 10045P | 001 |
|-------|-------|--------|-----|

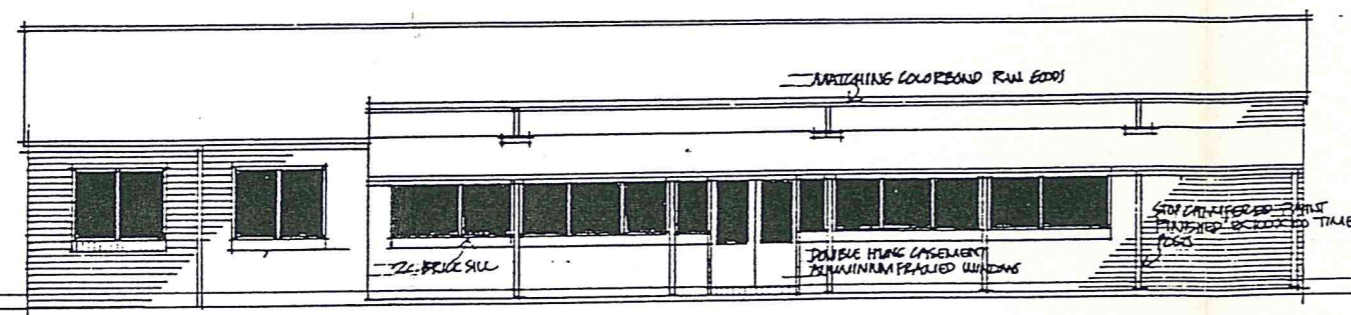

ELEVATION

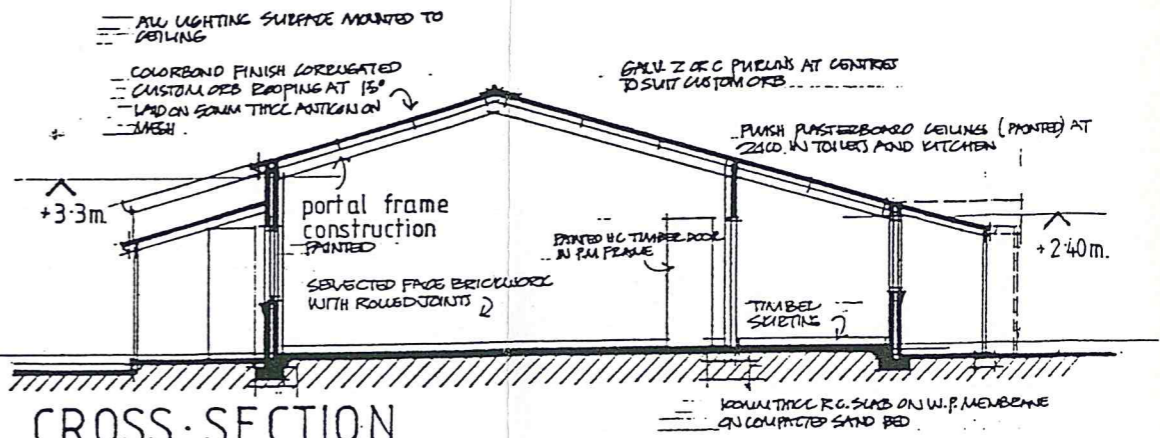

CROSS-SECTION

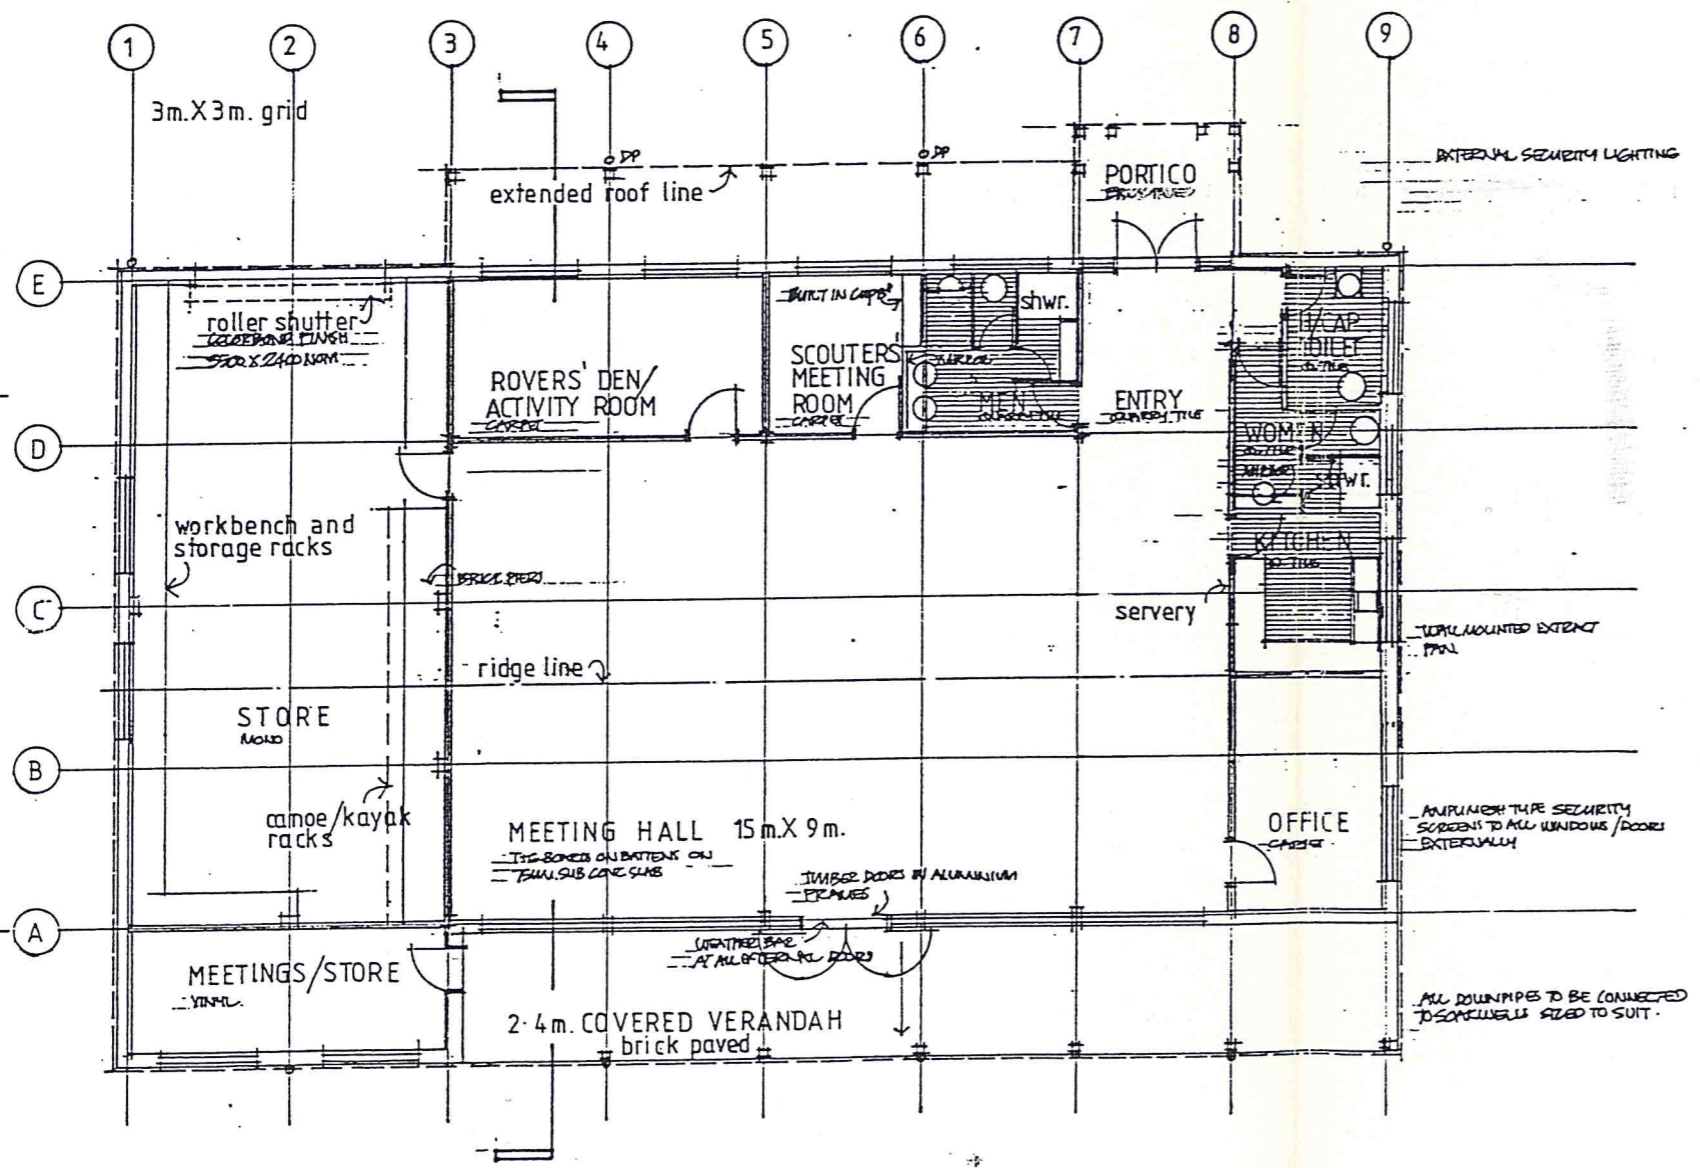

PLAN

| issue | date    | revision | description                                       | add |
|-------|---------|----------|---|-----|
|       |         |          | ISSUED FOR PRELIM. COST ESTIMATES                 |     |
| A.    | 7.10.90 | 1        | DESCRIPTIVE NOTES ADDED<br>REVISED TO SUIT LAYOUT |     |

PROPOSED NEW SCOUT GROUP HALL  
1ST. BULLCREEK/LEEMING

SKETCH PLANS

|       |         |        |          |
|-------|---------|--------|----------|
| scale | date    | drawn  | approved |
| 1:100 | 2.10.90 | C.J.W. |          |
| job   | drawer  | sheet  | issue    |
|       |         | SK-1   | A        |